


Z:\6000\6059\10_6059_027\CAD\Site Plan & 23-10.dwg:North Levee-8/31/2010 3:44 PM-(engelstad)



No.	Revision	Date	By

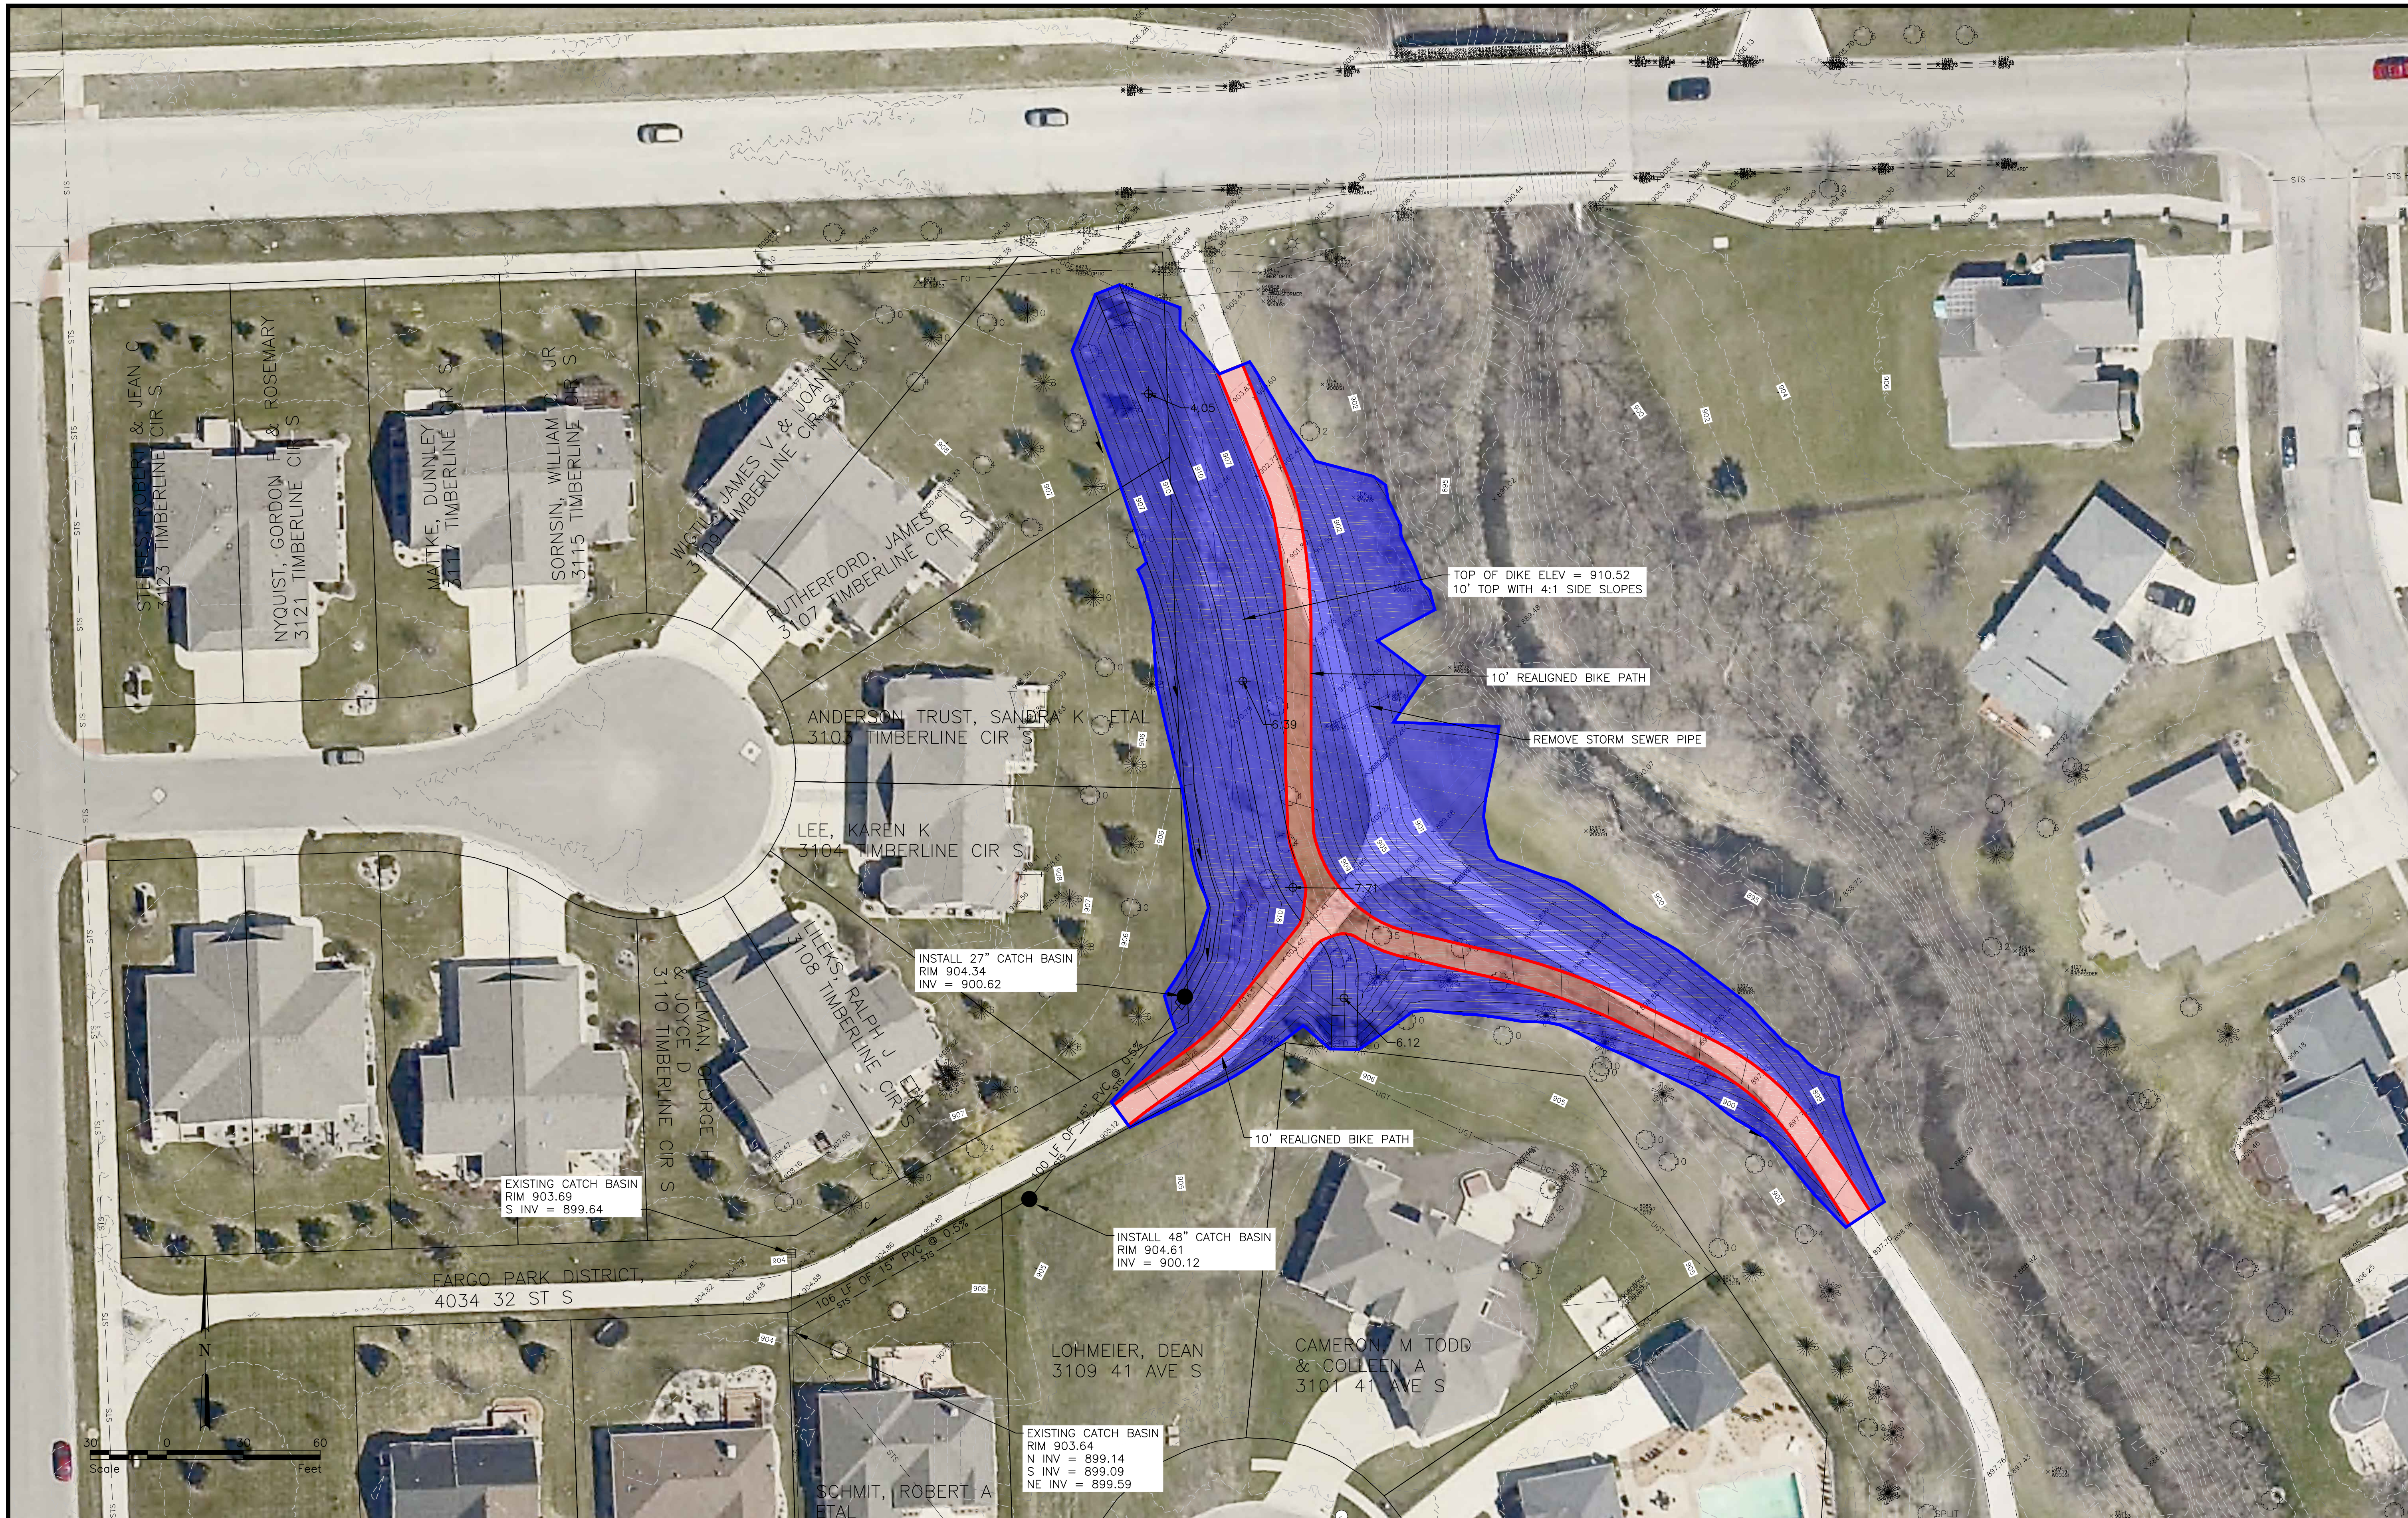

Fargo
 Drawn by RGE
 Date 8-30-10
 Checked by JDB
 Scale AS SHOWN

TIMBERLINE PERMANENT FLOOD PROTECTION
 CITY OF FARGO
 FARGO, ND

NORTH LEVEE
 PROJECT NO. 6059-027

SHEET
 2 of 5