


Z:\6000\6059\10_6059_027\CAD\Site Plan & 23-10.dwg-South Tie in-8/31/2010 3:50 PM-(fengelstad)



No.	Revision	Date	By

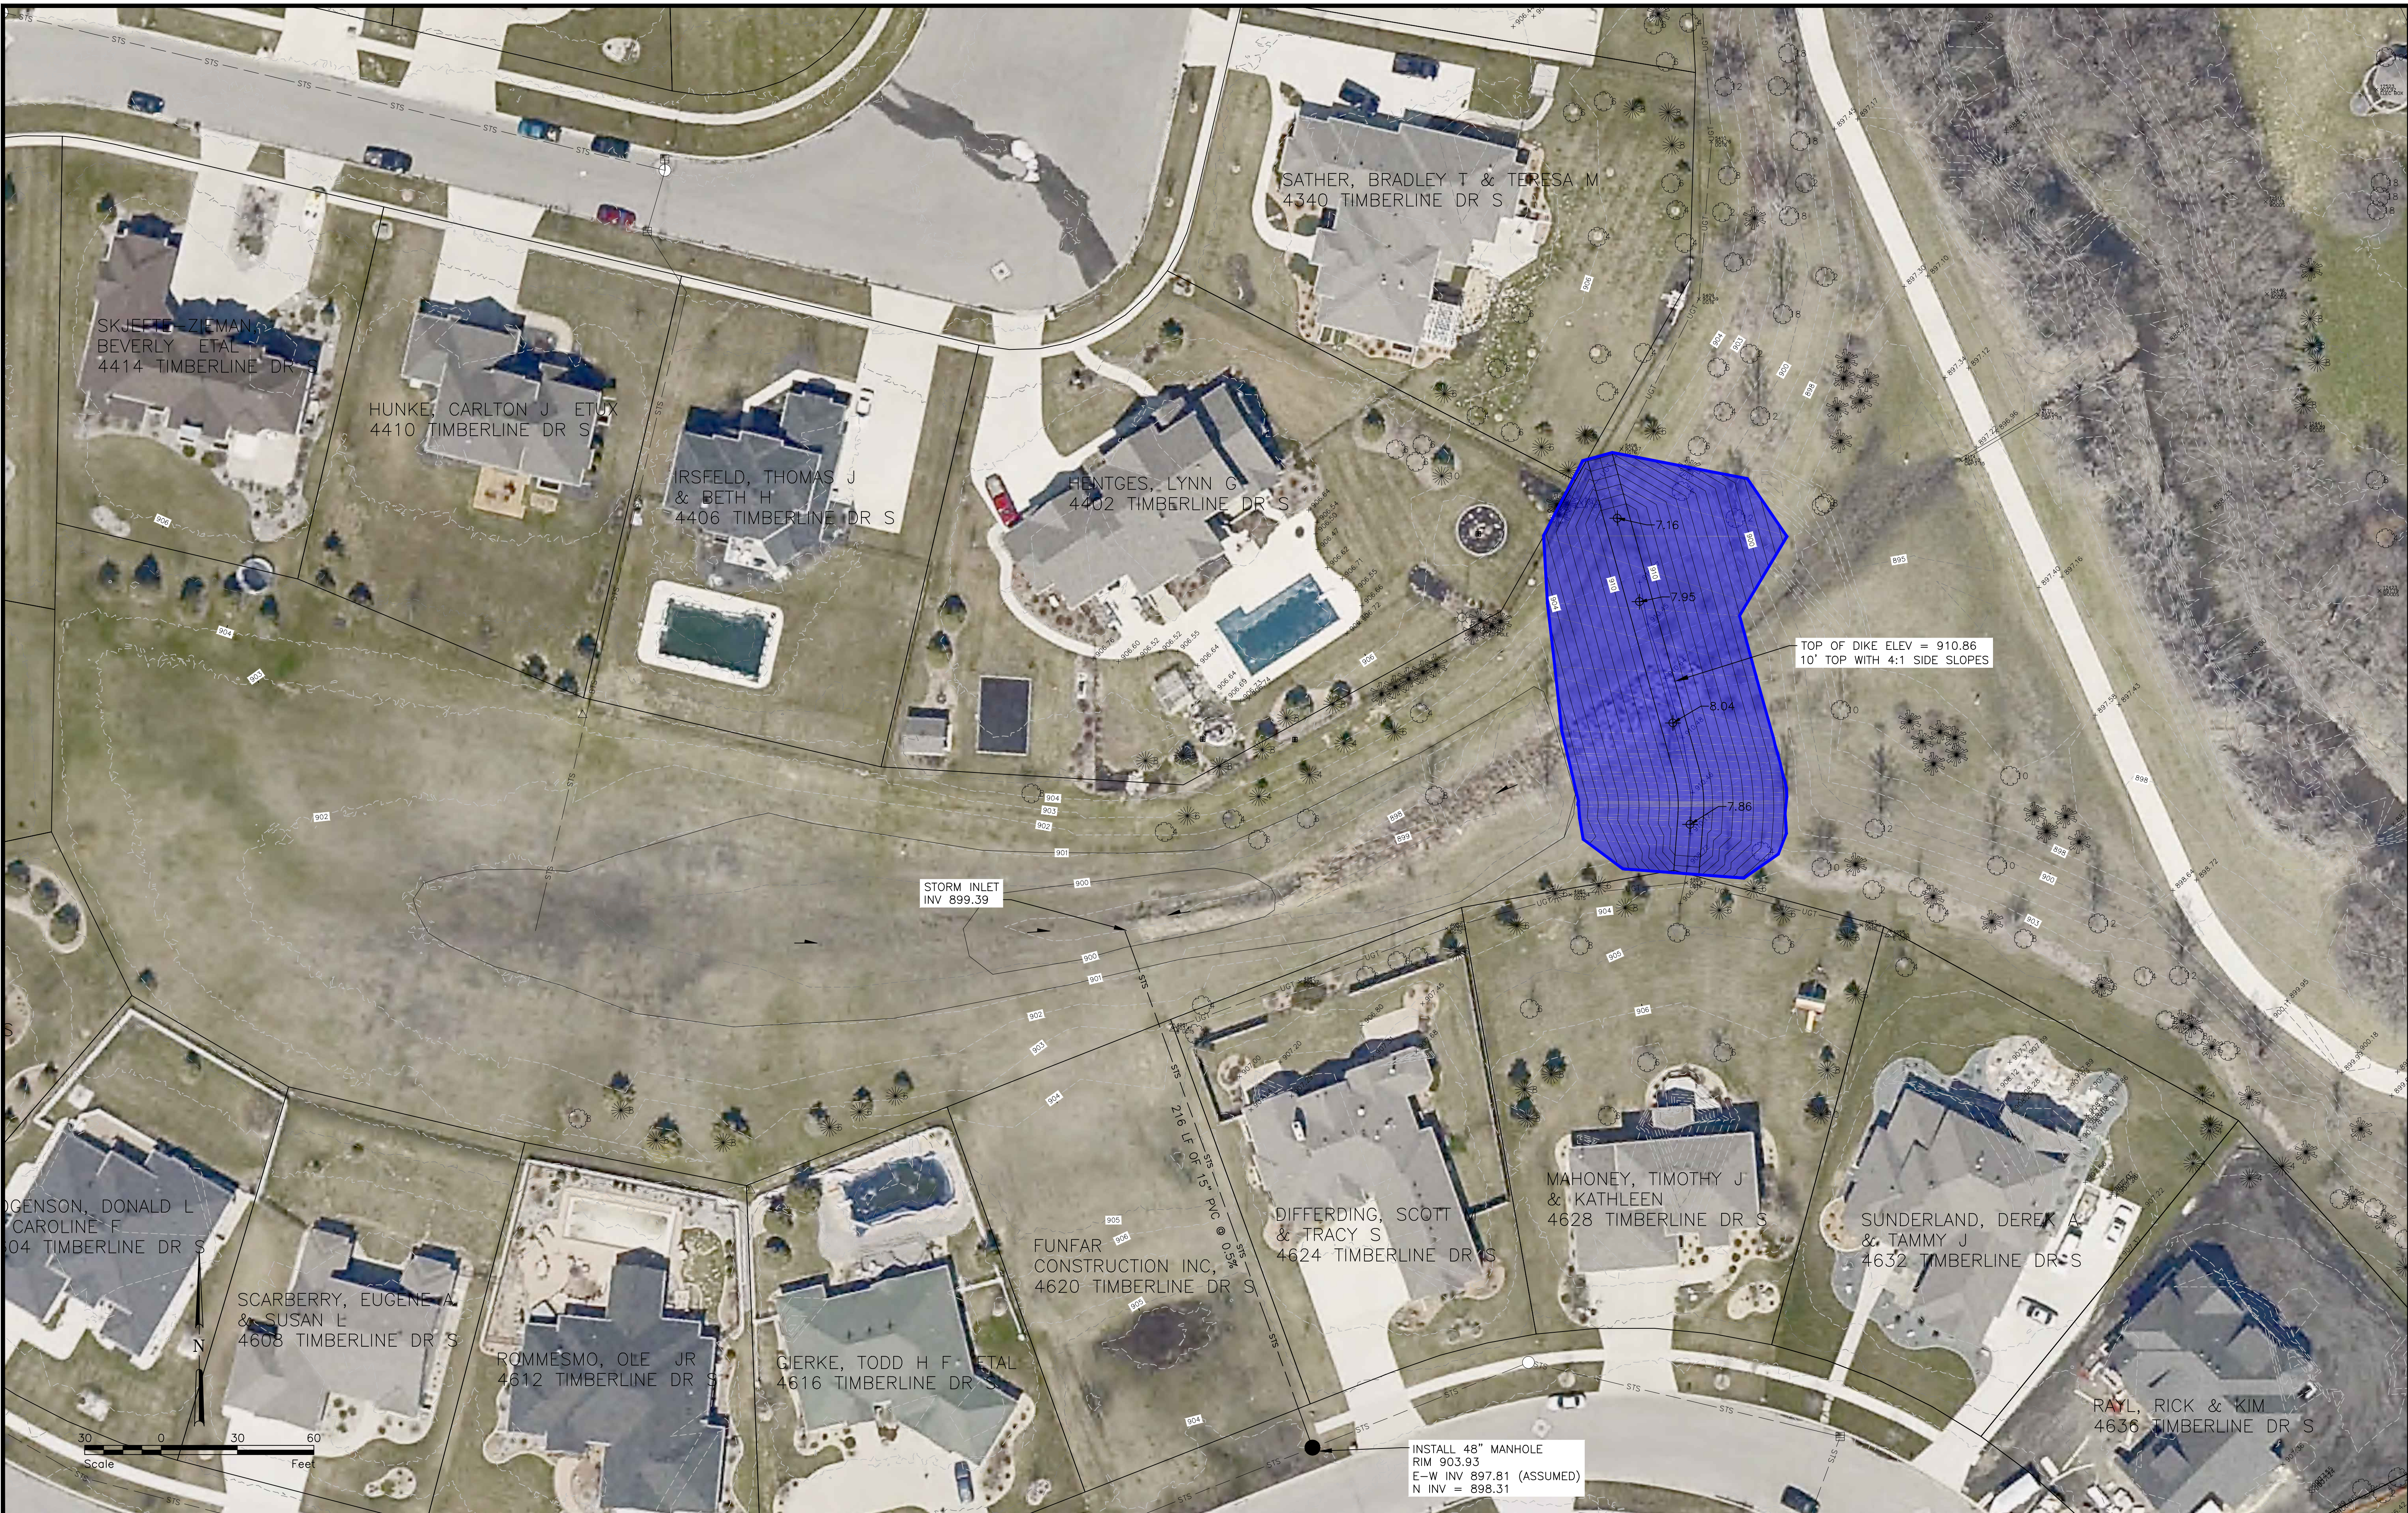

Fargo
 P: 701.237.5065
 F: 701.237.5101

Drawn by
 RGE
 Date
 8-30-10
 Checked by
 JDB
 Scale
 AS SHOWN

TIMBERLINE PERMANENT FLOOD PROTECTION
 CITY OF FARGO
 FARGO, ND

SOUTH TIE IN
 PROJECT NO. 6059-027

SHEET
 4 of 5